


PVMS 1 (PHASE 1)
HWY 405 WESTBOUND
CLOSED BEYOND STANLEY

PVMS 1 (PHASE 2)
ALL TRAFFIC MUST
EXIT AT STANLEY AVE

N1
HWY 405 WESTBOUND
CLOSED
FOLLOW DETOUR D-1
STARTS XX-XX-YY

R1-A
ACCESS TO QEW TORONTO
FOLLOW 
VIA THOROLD STONE RD


PVMS 2 (PHASE 1)
HWY 405 WESTBOUND
CLOSED AHEAD

PVMS 2 (PHASE 2)
PREPARE TO
EXIT AT STANLEY AVE


CONTACT INFO - C11
RANKIN CONSTRUCTION INC
HWY 405 PROJECT
CONTACT NUMBER:
905-682-2078

NOTES

1. Additional Signage to be installed if required by MTO, Niagara Region, or Rankin Construction Inc
2. Emergency Contact Information (Contact Information - C11) to be posted for duration of closure and will be available for contacting 24 hrs per day

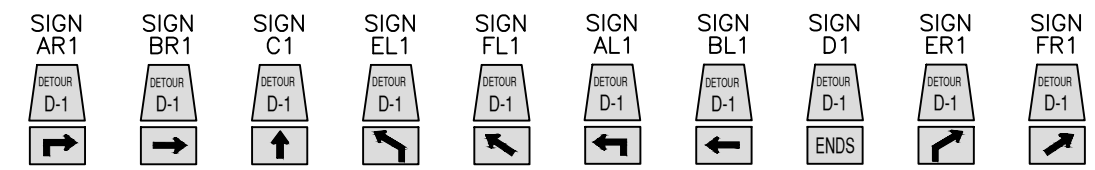

DETOUR SIGNING FOR FULL CLOSURE OF HIGHWAY 405WB AT STANLEY AVE TO QEW

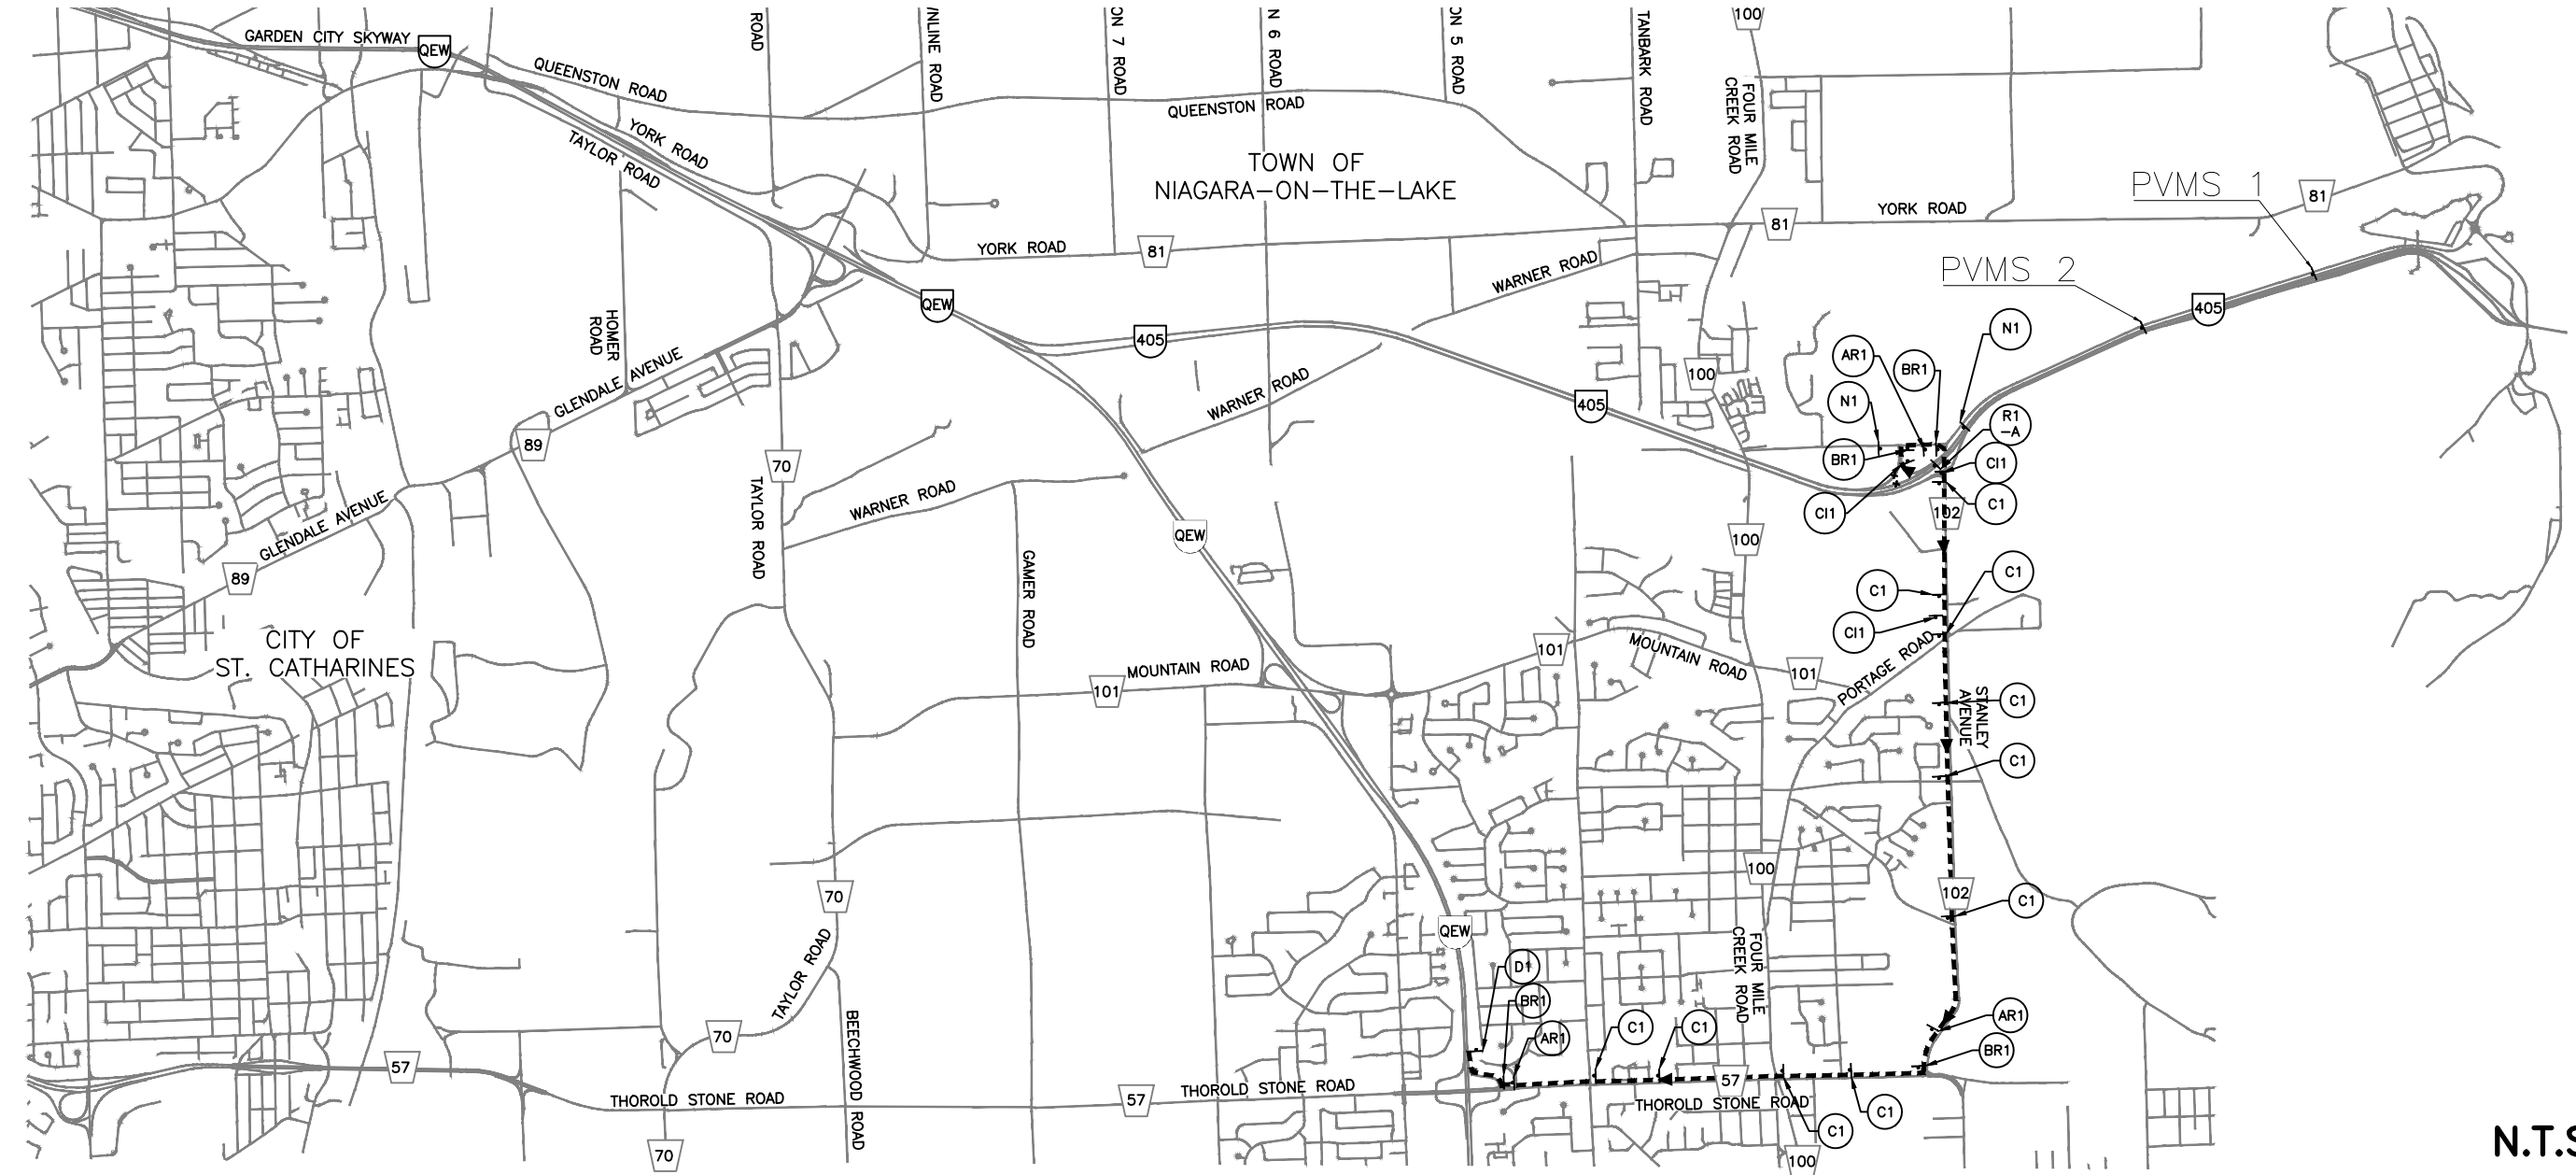

N.T.S.